

This drawing is the property of Marshall Clark. Copyright is reserved by them and the drawing is issued on the condition that it is not copied, reproduced or disclosed to any unauthorised person, wholly or in part, without the consent in writing of Marshall Clark.

Do not scale off the drawing.

All dimensions are to be verified prior to manufacture and construction. Any discrepancies to be reported immediately.

Rev	Date	Comment

MARSHALL CLARK LLP

CHARTERED SURVEYORS AND COMMERCIAL PROPERTY CONSULTANTS

Rel: 01903 22899
Fax: 01903 22873
Email: charles@marshallclark.co.uk

12 Sandring Road
Worthing
West Sussex BN14 9PZ



Job
**AFON
WORTHING ROAD
HORSHAM
WEST SUSSEX**

Dwg Type **EXISTING**

Dwg Title **GROUND FLOOR**

Scale A3@1:200
Drawn **WG** Chkd **WG** Date **Apr 09**

Project No **0903** Dwg. No **01**

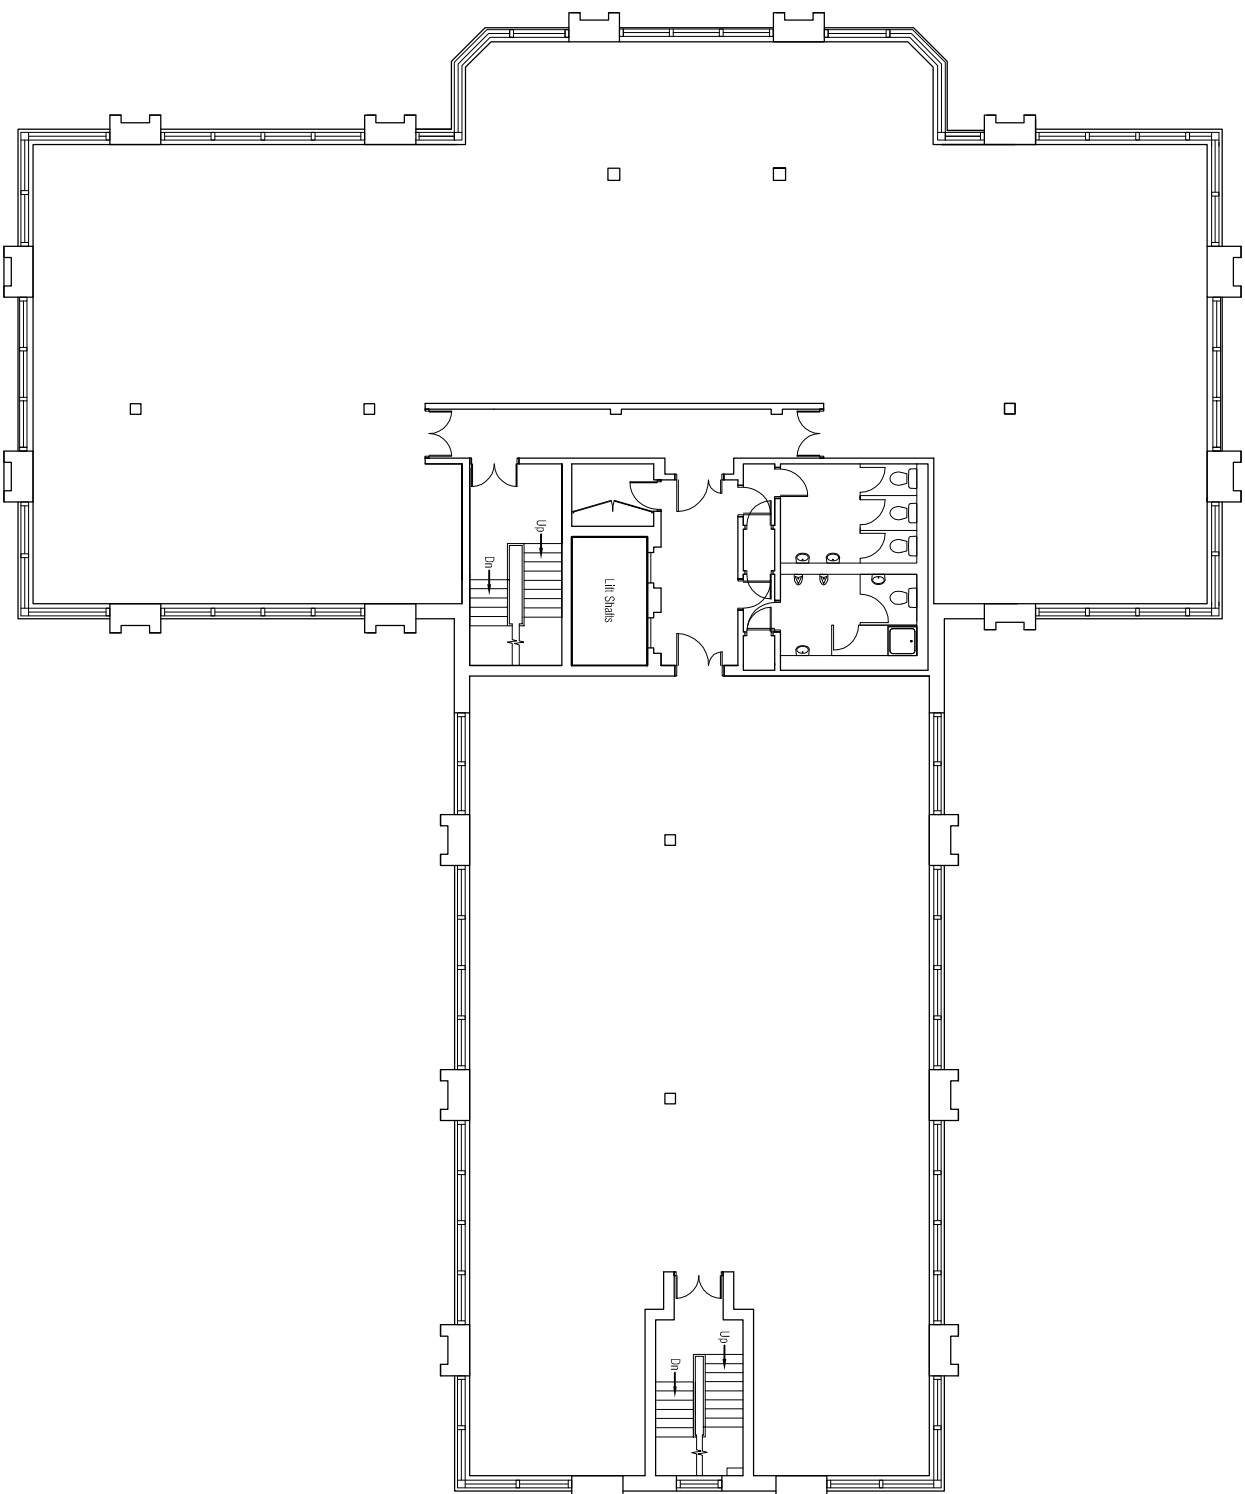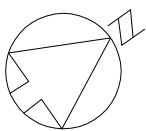

This drawing is the property of Marshall Clark. Copyright is reserved by them and the drawing is issued on the condition that it is not copied, reproduced or disclosed to any unauthorised person, wholly or in part, without the consent in writing of Marshall Clark.

Do not scale off the drawing.

All dimensions are to be verified prior to manufacture and construction. Any discrepancies to be reported immediately.

Rev	Date	Comment

MARSHALL CLARK LLP

CHARTERED SURVEYORS AND COMMERCIAL PROPERTY CONSULTANTS

Rel: 01603 22899
Fax: 01603 22873
Email: charles@marshallclark.co.uk

12 Sandring Road
Worthing
West Sussex BN14 9PZ


Job
**AFON
WORTHING ROAD
HORSHAM
WEST SUSSEX**

Dwg Type **EXISTING**

Dwg Title **FIRST FLOOR**

Scale A3@1:200
Drawn  Chkd WG Date Apr 09


Project No **0903** Dwg. No **02**

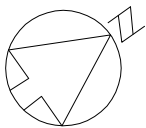

This drawing is the property of Marshall Clark. Copyright is reserved by them and the drawing is issued on the condition that it is not copied, reproduced or disclosed to any unauthorised person, wholly or in part, without the consent in writing of Marshall Clark.

Do not scale off the drawing.

All dimensions are to be verified prior to manufacture and construction. Any discrepancies to be reported immediately.

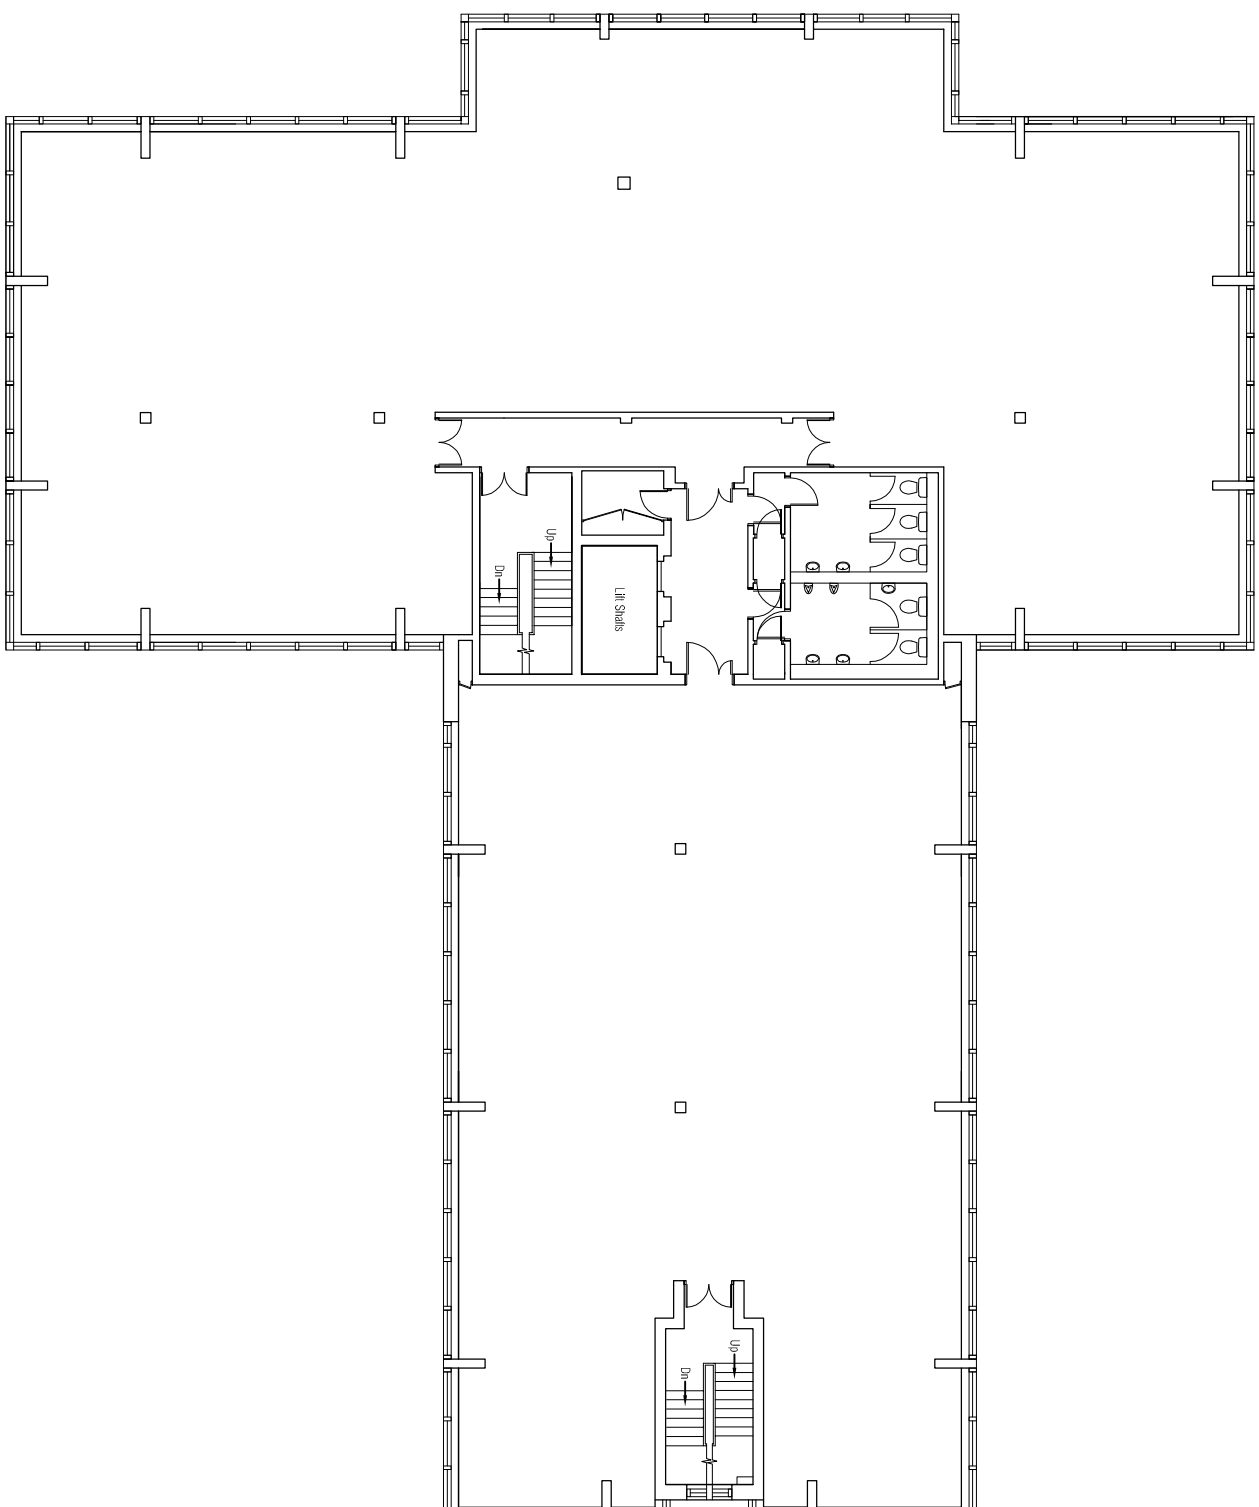

Rev	Date	Comment

MARSHALL CLARK LLP

CHARTERED SURVEYORS AND COMMERCIAL PROPERTY CONSULTANTS

Rel: 01803 22899
Fax: 01803 22873
Email: charles@marshallclark.co.uk

12 Sandring Road
Westring
West Sussex BN14 9PZ


Job
**AFON
WORTHING ROAD
HORSHAM
WEST SUSSEX**

Dwg Type **EXISTING**

Dwg Title **SECOND FLOOR**

Scale A3@1:200 Drawn **WG** Chkd **WG** Date **Apr 09**


Project No **0903** Dwg. No **03**

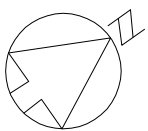

This drawing is the property of Marshall Clark. Copyright is reserved by them and the drawing is issued on the condition that it is not copied, reproduced or disclosed to any unauthorised person, wholly or in part, without the consent in writing of Marshall Clark.

Do not scale off the drawing.

All dimensions are to be verified prior to manufacture and construction. Any discrepancies to be reported immediately.

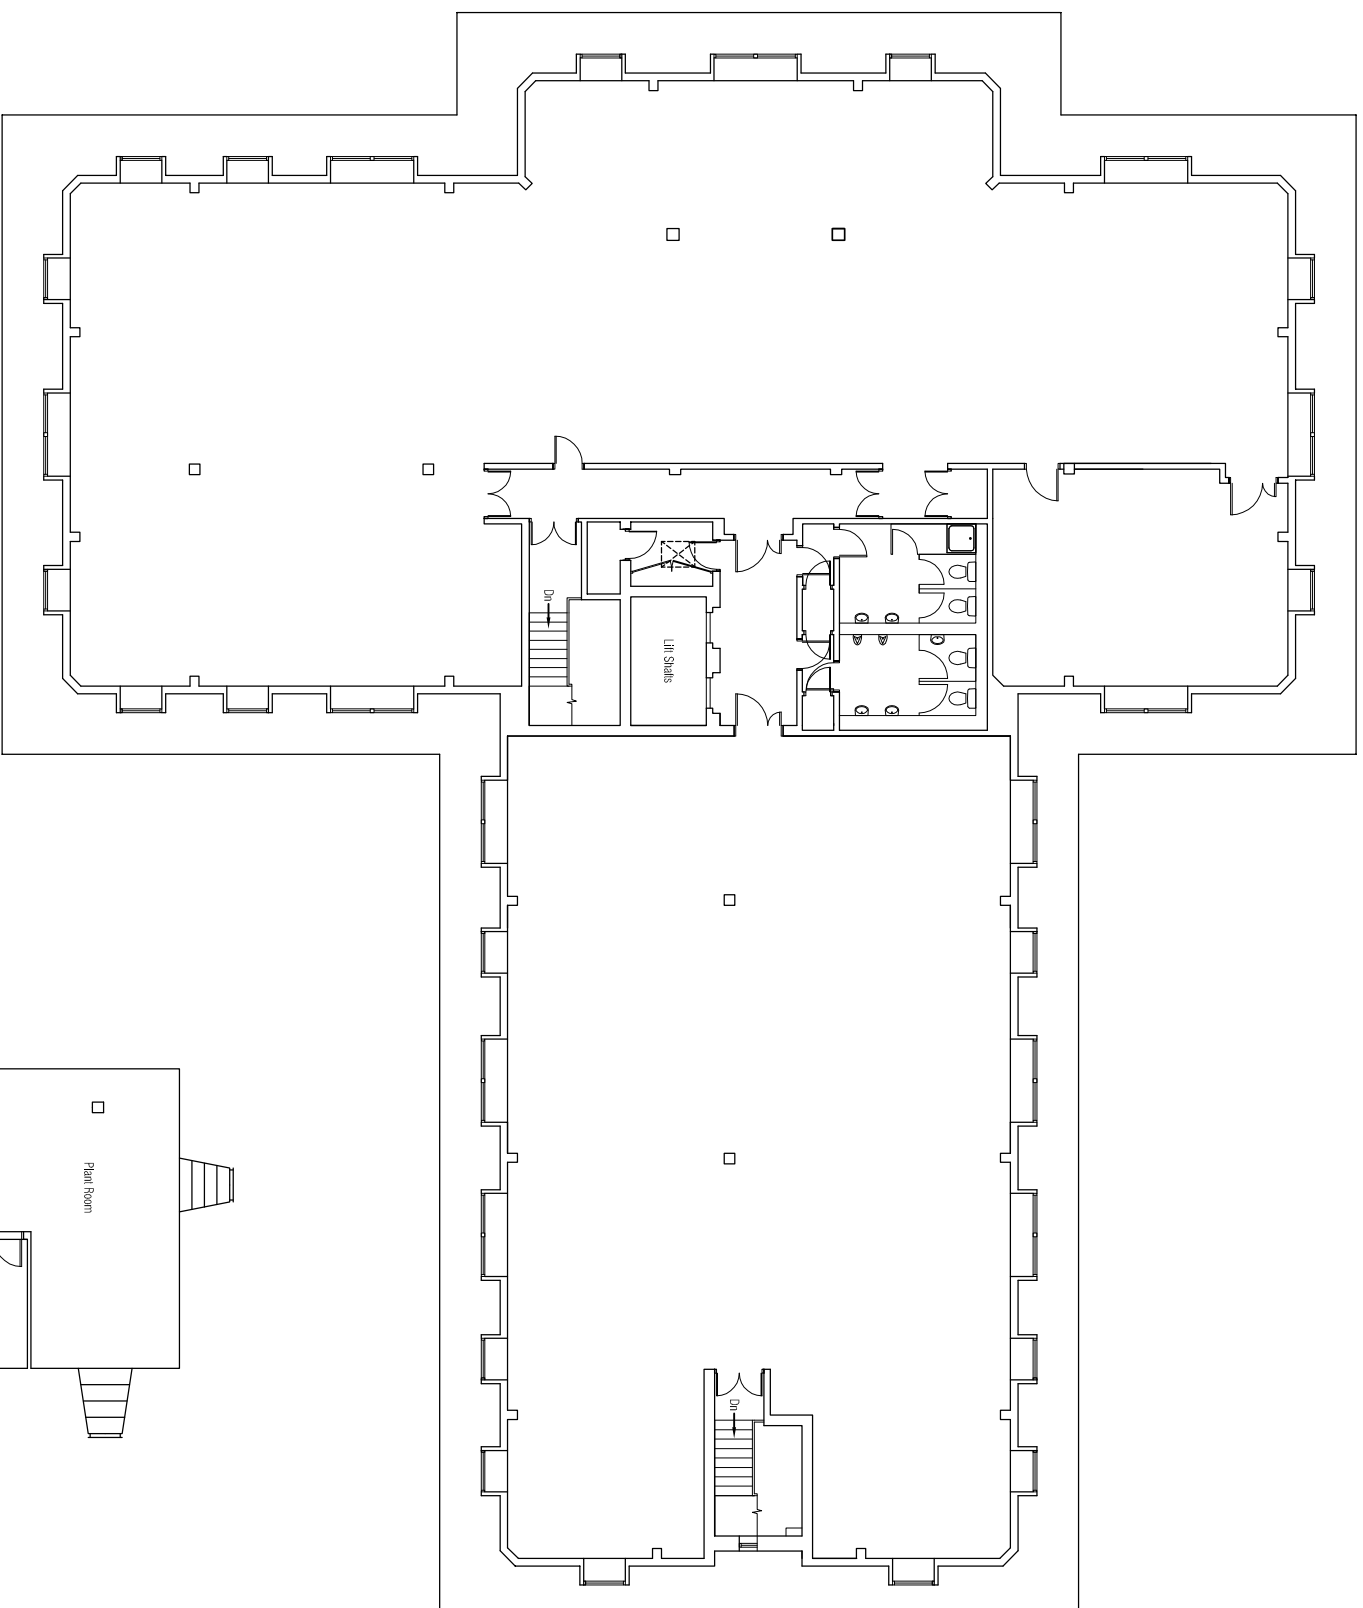

Rev	Date	Comment

MARSHALL CLARK LLP

CHARTERED SURVEYORS AND COMMERCIAL PROPERTY CONSULTANTS

Rel: 01903 22899
Fax: 01903 22873
Email: charles@marshallclark.co.uk

12 Sandring Road
West Hill
West Sussex, BN14 9PZ

Job
**AFON
WORTHING ROAD
HORSHAM
WEST SUSSEX**

Dwg Type **EXISTING**

Dwg Title **THIRD FLOOR & PLANTROOM**

Scale A3@1:200
Drawn **WG** Chkd **WVG** Date **Apr 09**

Project No **0903** Dwg. No **04**